


AF 13927

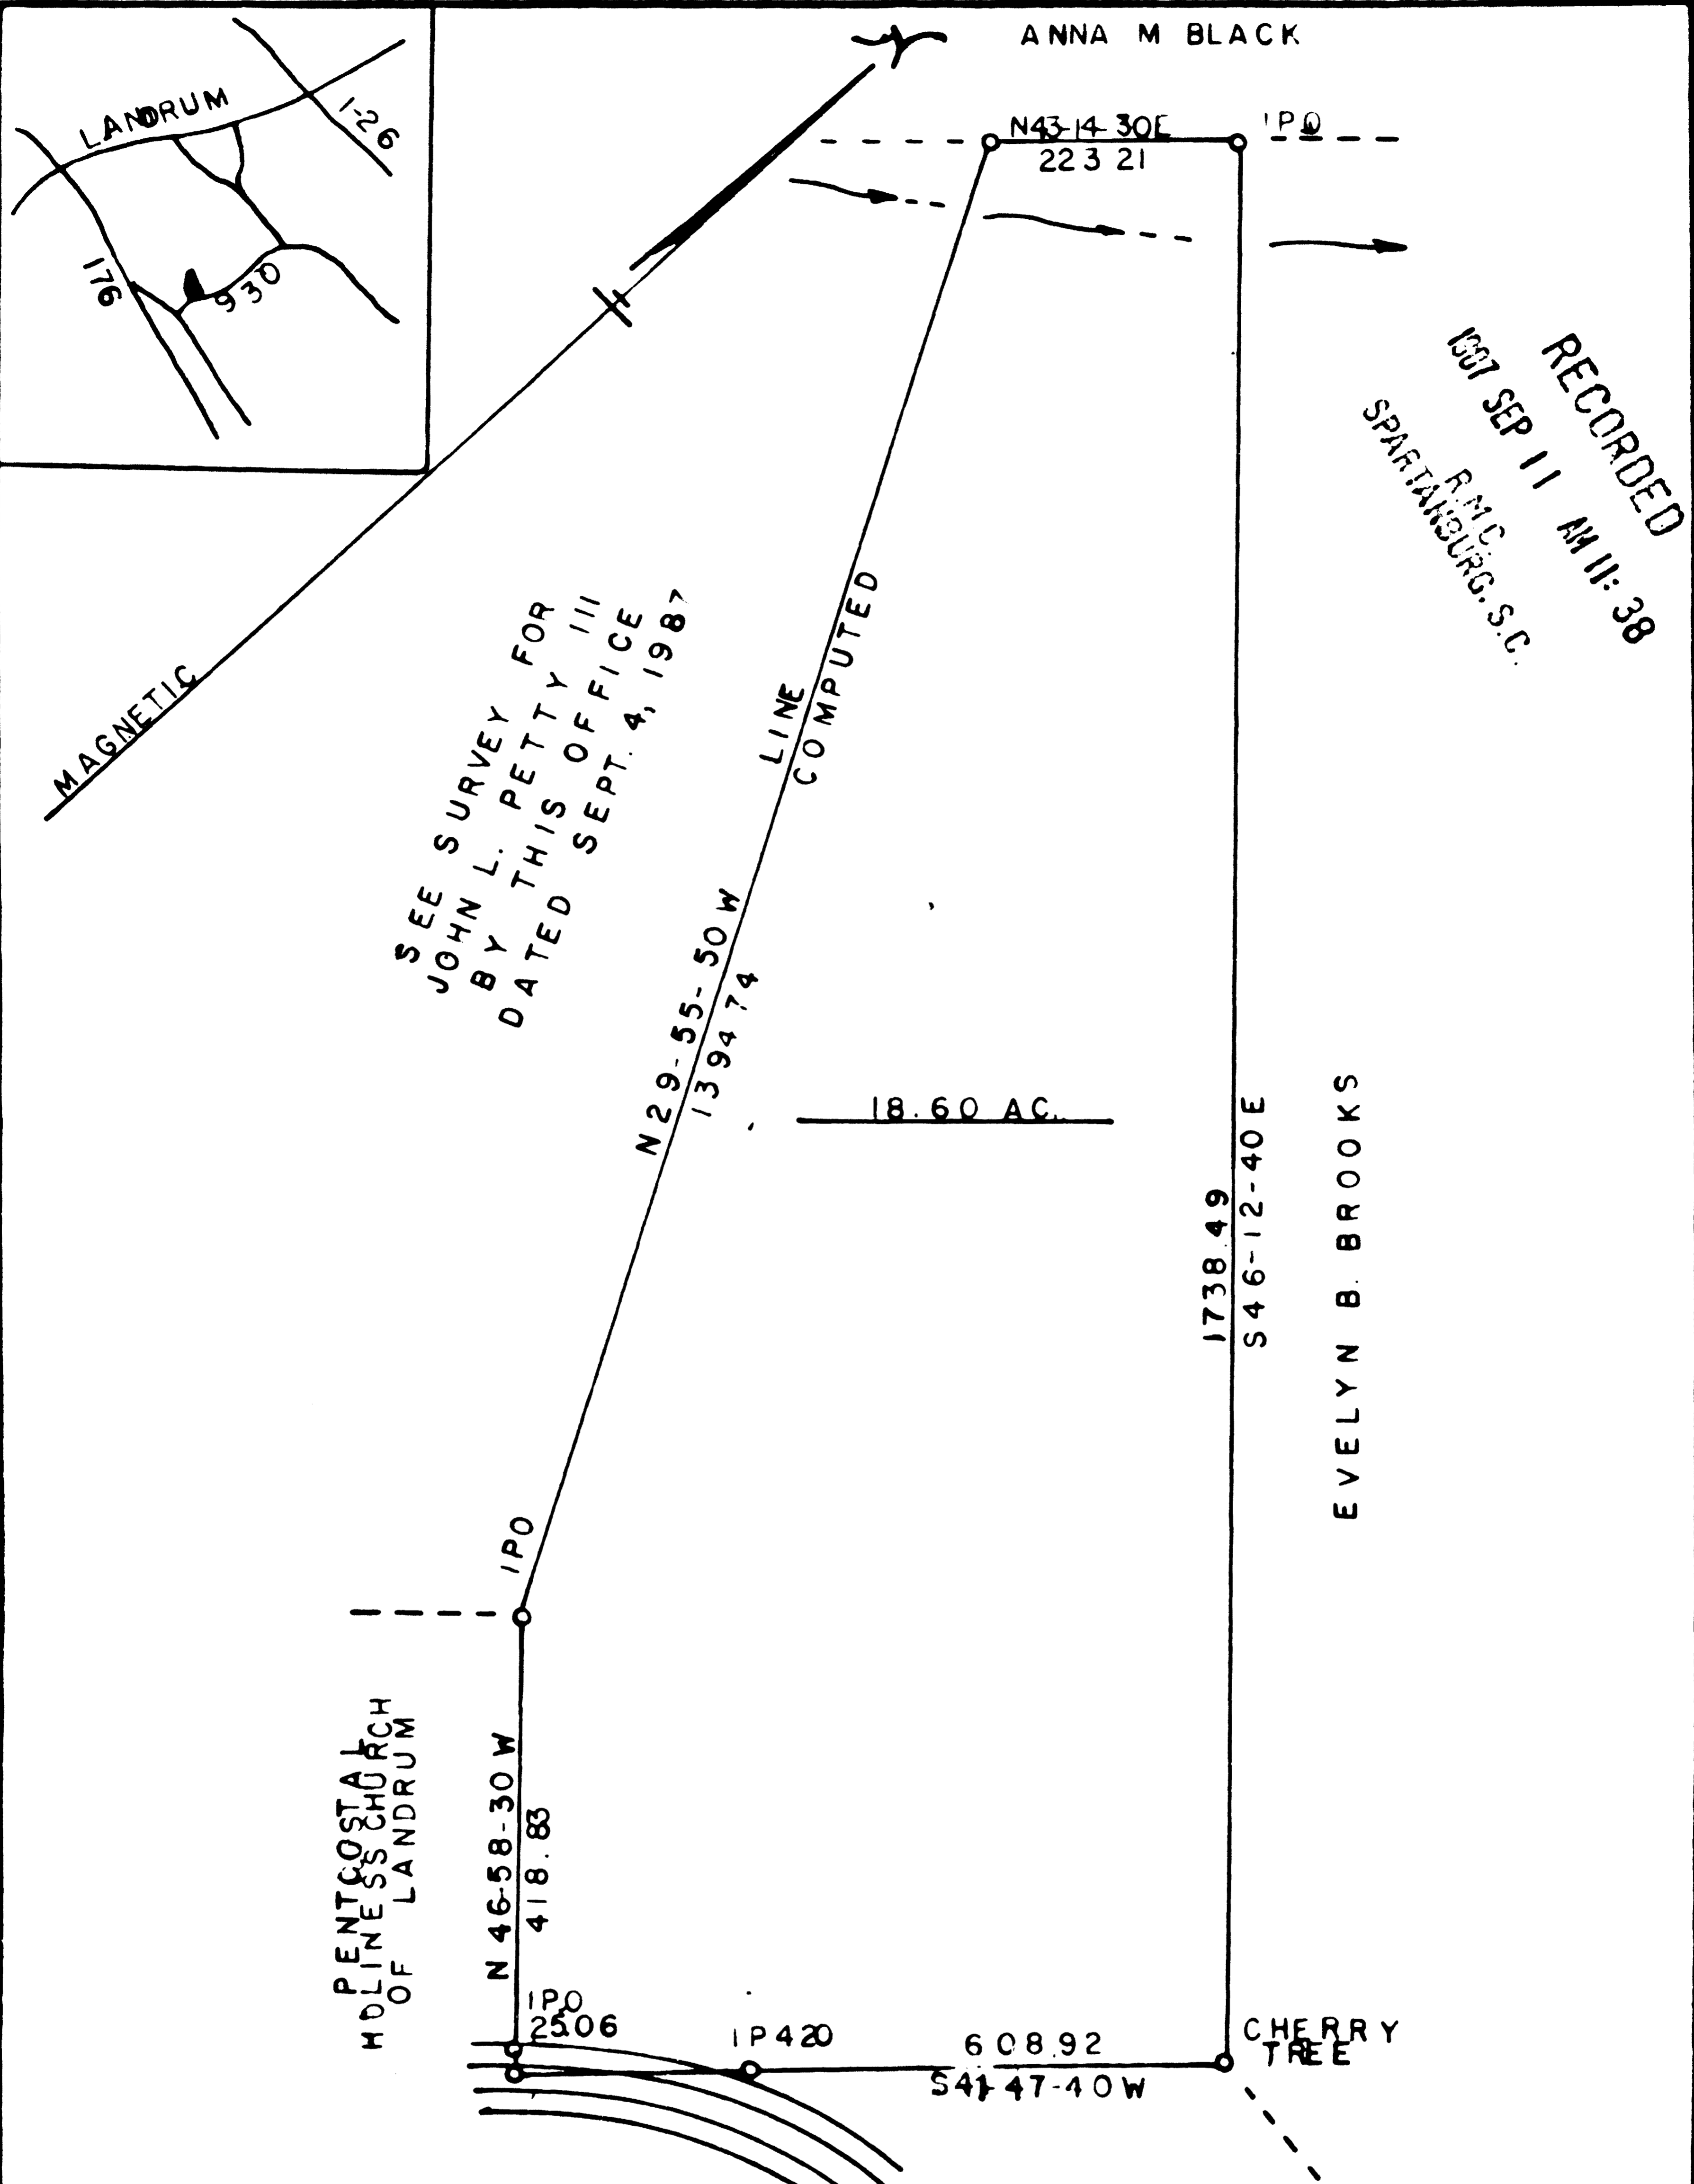


RECORDED
 1987 SEP 11 AM 11:38
 R.M.C.
 SPARTANBURG, S.C.

THIS IS TO CERTIFY THAT ON THE ABOVE DATE I SURVEYED THE PROPERTY HEREON AND THE LINES ARE AS SHOWN. THE BUILDINGS OR WALLS DO NOT ENCRUCH ON THE ADJOINING PROPERTY AND THE BUILDINGS OR WALLS ON ADJACENT PROPERTY DO NOT ENCRUCH ON THIS EXCEPT AS SHOWN.

RATIO OF PRECISION IS 1/0,000± AREA BY COMPUTER

SURVEY FOR

ROBERT T. AND MARY ELLEN WUERFEL

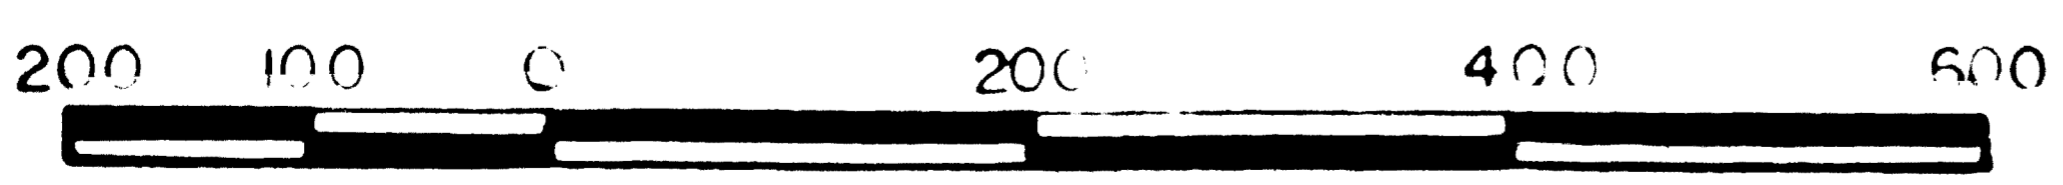

COUNTY SPARTANBURG	STATE SOUTH CAROLINA	BLOCK MAP P/O 1-8-00-10.1
DATE SEPT. 4, 1987	SCALE 1-200'	DEEDBOOK 40Y-578

JOE E. MITCHELL

REGISTERED LAND SURVEYOR, WOODRUFF, S.C.

SEAL
Joe E. Mitchell
 PL 5 4039
 SIGNED